



STATE	PROJECT NUMBER	SHEET NO.	TOTAL SHEETS
GA	0010925		

THE SKIRT & BREAKAWAY COUPLING SHALL BE MODEL 4075 MANUFACTURED BY TRANSPO INDUSTRIES OR APPROVED EQUAL. BREAKAWAY COUPLING SHALL MEET AASHTO GUIDELINES/SPECIFICATIONS.

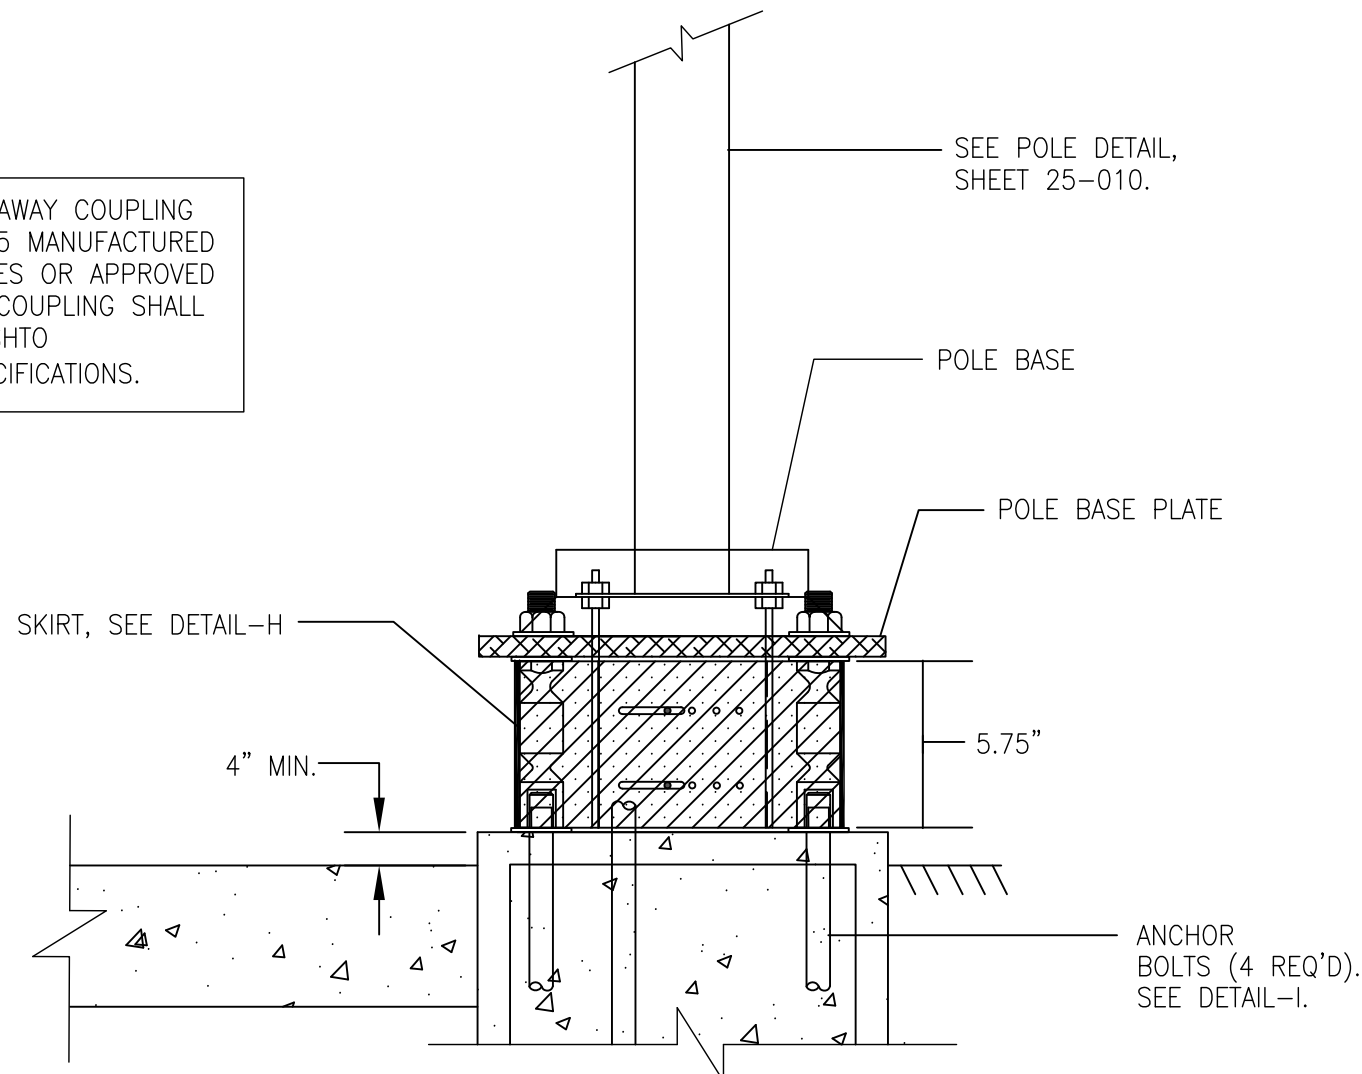


DETAIL-G
BREAKAWAY COUPLING
(N.T.S.)

PROVIDE BREAKAWAY COUPLINGS FOR ALL LIGHTS EXCEPT LIGHT #7, 8, 9, 16, 17, 20

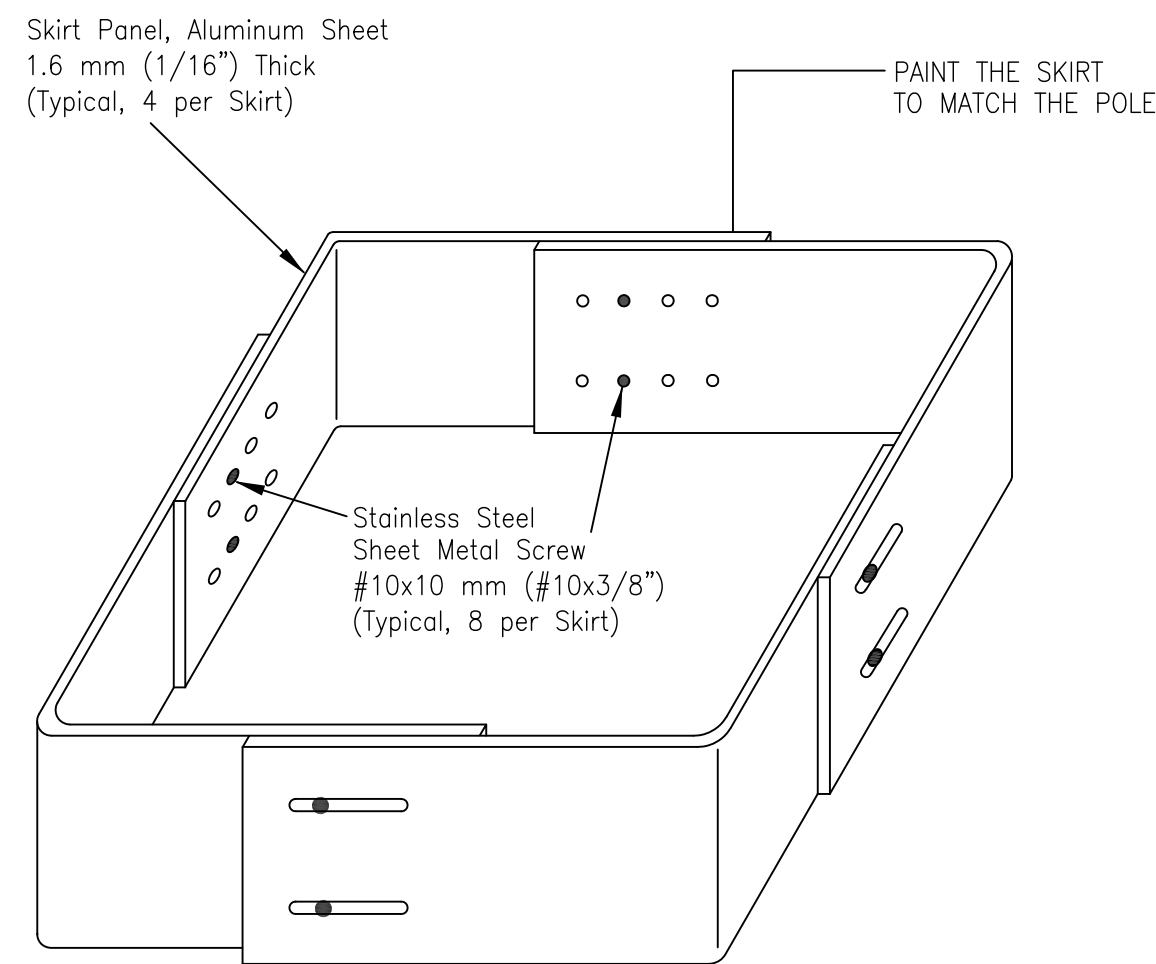

DETAIL-H
SKIRT PANEL OVERLAP CONFIGURATION

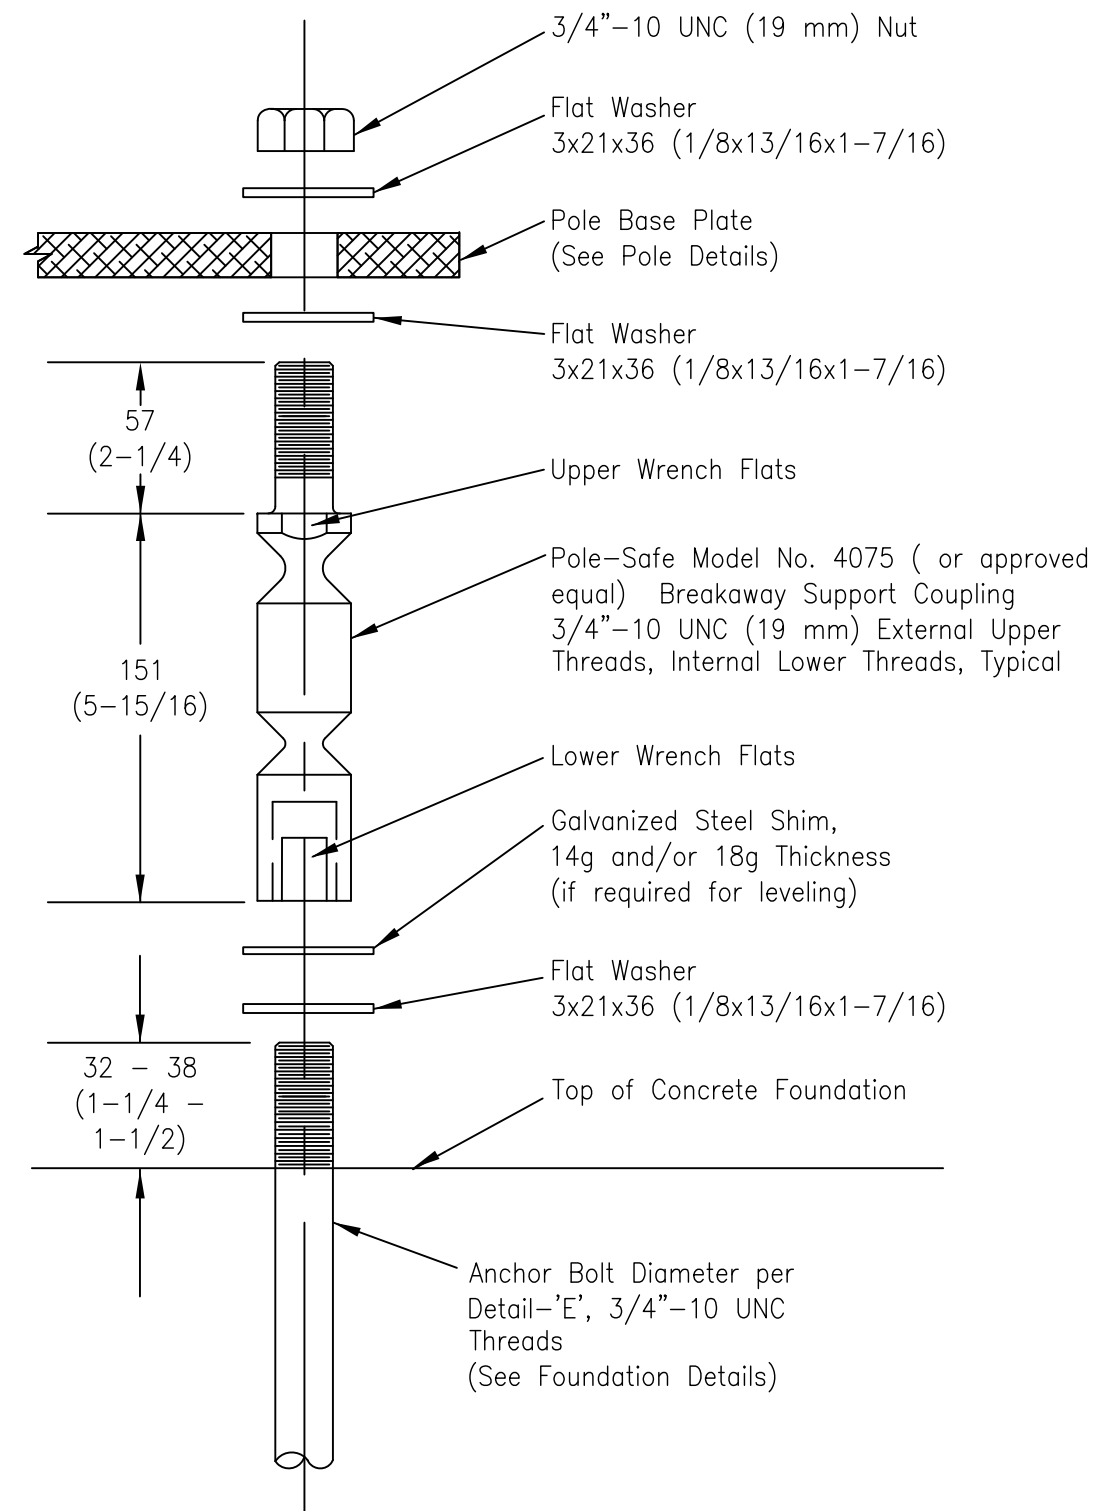

DETAIL-I
TYPICAL ANCHOR BOLT DETAIL

© 2015
ATLANTA CONSULTING ENGINEERS, INC.
ALL RIGHTS RESERVED

THESE CONSTRUCTION DOCUMENTS AND PERMITTED REPRODUCTIONS, IN WHOLE OR IN PART, ARE INSTRUMENTS OF SERVICE AND ARE THE SOLE PROPERTY OF ATLANTA CONSULTING ENGINEERS, INC. UNLESS OTHERWISE AGREED TO, THEY SHALL NOT BE REPRODUCED OR CONVEYED IN ANY MANNER NOR ARE THEY TO BE USED FOR ANY OTHER PROJECTS OTHER THAN THAT SPECIFICALLY INDICATED HEREIN WITHOUT WRITTEN PERMISSION FROM AND DUE COMPENSATION TO ATLANTA CONSULTING ENGINEERS, INC.

ATLANTA CONSULTING ENGINEERS
500 SUN VALLEY DRIVE
UNIT G2
ROSWELL, GEORGIA 30076
bol@atlconsengrs.com
Tel: 678-205-2240
Fax: 678-205-2239

INFRASTRUCTURE CONSULTING & ENGINEERING

REVISION DATES

STATE OF GEORGIA DEPARTMENT OF TRANSPORTATION	
OFFICE: INNOVATIVE DELIVERY	
Lighting Details	
Riverside Drive at I-285 Interchange Improvements	DRAWING No. 25-011